

## **FLOOR PLAN**



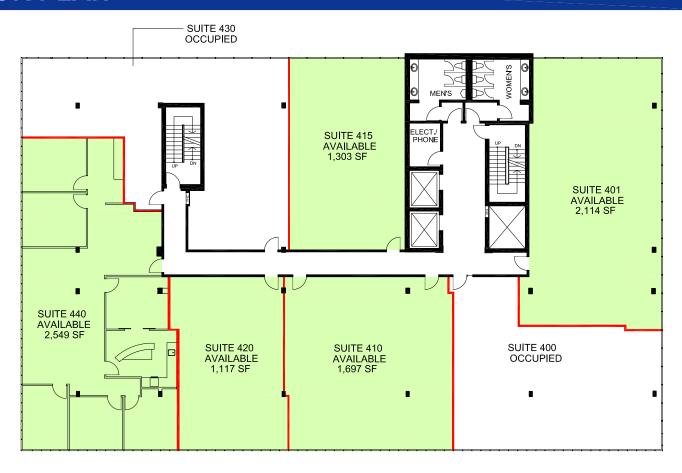

RENTABLE AREA NOTED (SF) AS PER ANSI/BOMA Z65.1 1996

 

APPROXIMATE NORTH © 2017 Space Database Inc. All Rights Reserved

**NORTHWEST** HEALTHCARE PROPERTIES

PROJECT NAME **GARNEAU PROFESSIONAL** CENTRE

11044 82ND AVENUE

DRAWING NAME **FOURTH FLOOR AVAILABILITIES** 

EDMONTON, ALBERTA

DRAWING NO.

**SCALE AS NOTED**  DATE **DECEMBER** 

2017

M4