



TRAVELLERS HOTEL, GASTOWN  
LEGAL:- LOT A OF 11, BLK 2, DL 06T  
ADDRESS:- 57 WEST CORDOVA ST.

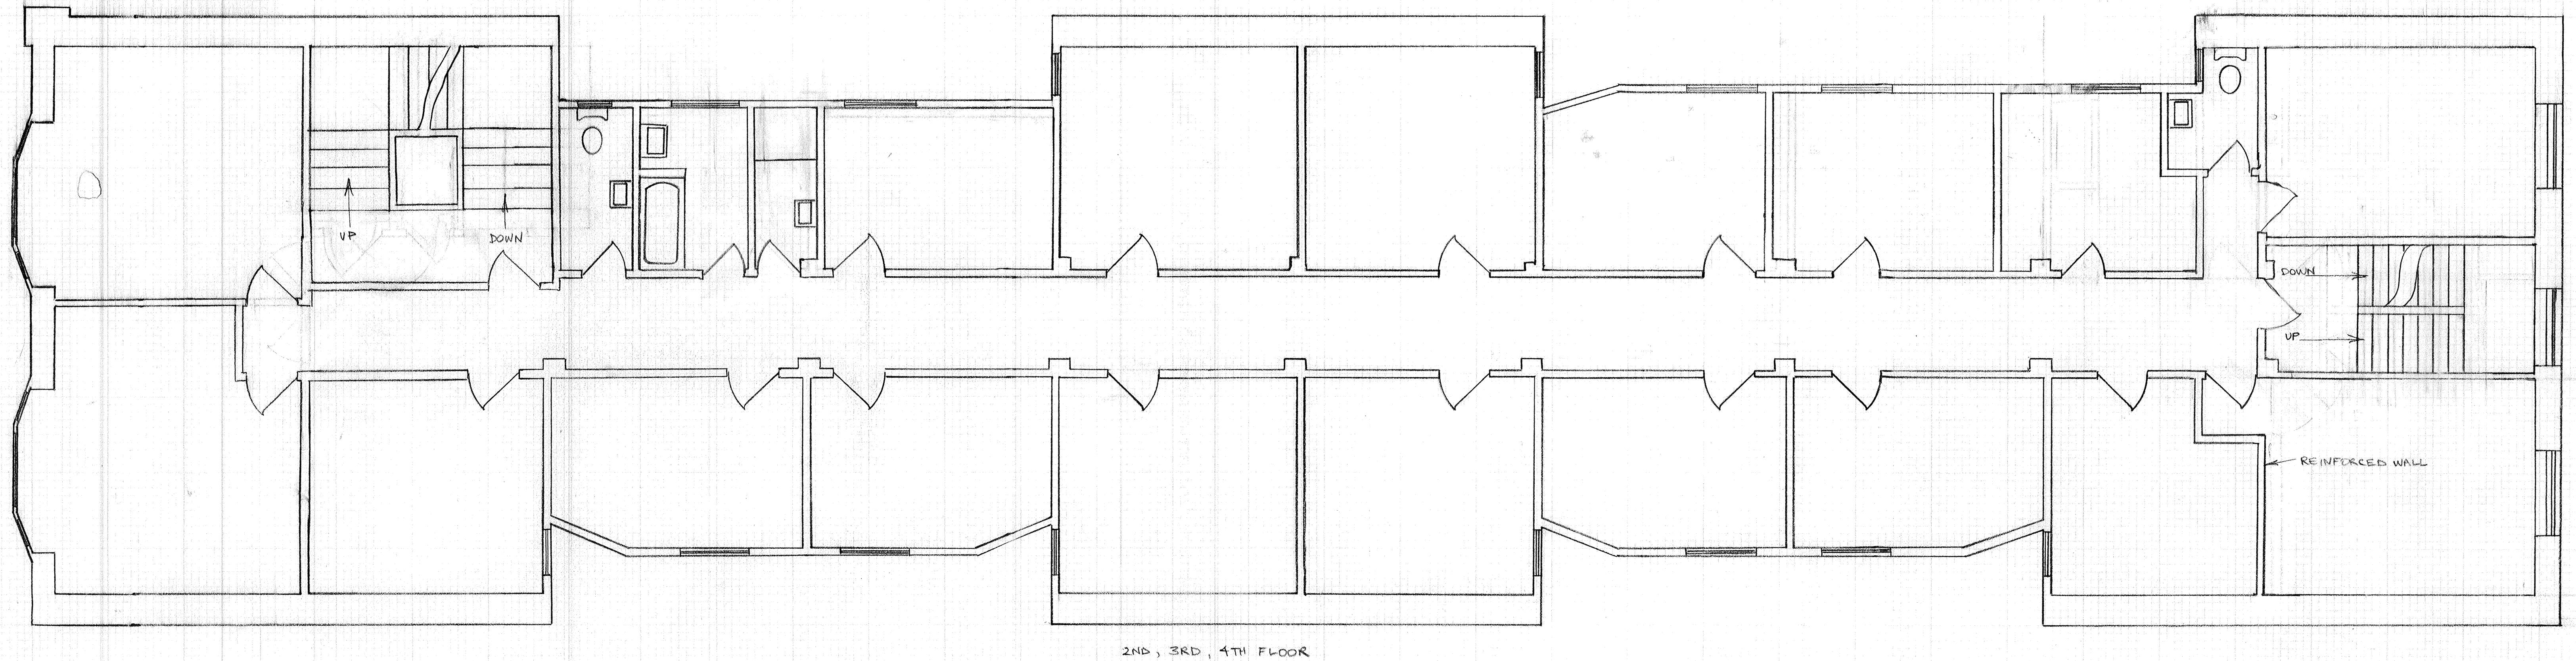

2ND, 3RD, 4TH FLOOR

132.11 REF

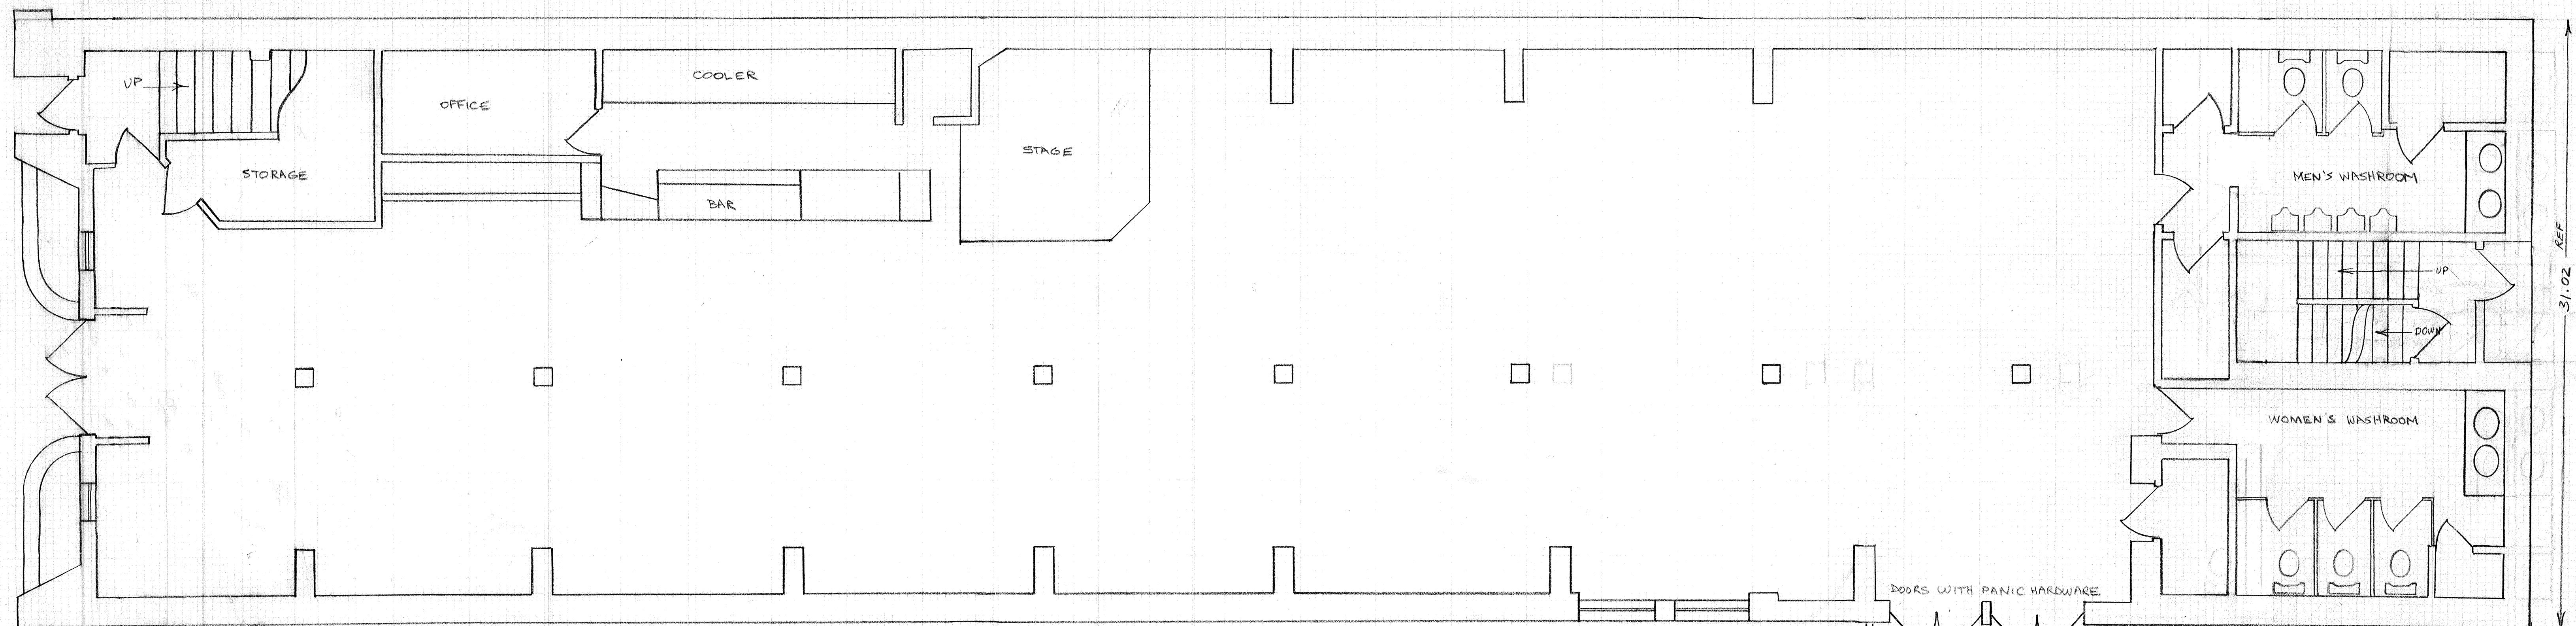

MAIN FLOOR

NOTES:  
FIRE ALARM CONNECTED TO AN APPROVED CENTRAL ALARM AGENCY  
TO PROVIDE SUPERVISED FIRE ALARM & DETECTION SYSTEM AS PER SECTION 3.2.4  
TO PROVIDE SMOKE ALARMS IN EACH UNIT  
TO PROVIDE TOTALLY ENCLOSED REAR EXIT SHAFT 900MM WIDE WITH 3/4 HR. RATED DOORS  
HALLWAY WALLS TO BE WITH 5/8 TYPE X DRYWALL  
UNIT DOORS TO BE SOLID CORE WITH 2" WOOD JAMB (OR EQUIVALENT)  
UNIT WALLS TO BE WITH 5/8 TYPE X DRYWALL  
TO PROVIDE EMERGENCY LIGHTING AND EXIT SIGNS  
TO PROVIDE CLASS 1 STANDPIPE ON EACH FLOOR (BLDG IS SPRINKLERED)  
TO PROVIDE FIRE DOORS 3/4 HR RATED ON 2ND & 3RD FLOOR AT FRONT EXIT SHAFT  
TO PROVIDE STRUCTURAL UPGRADING AS DIRECTED.

REAR EXIT STAIRS RISE  $8\frac{1}{2}"$ , TREAD  $9\frac{1}{4}"$   
TOTAL RISE MAIN TO SECOND : 15'  
SECOND TO THIRD : 11'  
THIRD TO FOURTH : 11'

DOORS WITH PANIC HARDWARE




REAR STAIRS OVER BLOOD ALLEY  
AS PER EASEMENT # F14633 L.R.O.

PROPOSED REPAIRS:- TRAVELLERS HOTEL

DATE:- NOV. 5, 1986 FOR FORTIN HOLDINGS LTD. BY P. PLETT.

PROPOSED CHANGES TO THE EXTERIOR OF 57 WEST CORDOVA STREET

- FRONT: TO REPLACE RED AWNING WITH BEIGE AWNING  
 TO REPAINT GREEN TRIM LIGHT YELLOW AND WHITE  
 TO REPLACE WOOD CASEMENT WINDOWS WITH NEW DOUBLE GLAZED WOOD CASEMENT WINDOWS (AWNING TYPE)
- WEST WALL: TO PAINT OVER ARMY + NAVY SIGN + HOTEL SIGN (YELLOW)  
 TO REPAINT WALL LIGHT YELLOW  
 TO STUCCO LIGHT WELL WALLS LIGHT YELLOW  
 TO REPLACE VARIOUS SIZES OF WINDOW IN LIGHT WELLS WITH 4' X 3' DOUBLE GLAZED ALUMINUM WINDOWS OF SIMILAR PATTERN  
 TO PROVIDE 1' X 6" WOOD CASEMENT AROUND WINDOWS TO MATCH TYPICAL WINDOWS OF PERIOD PAINTED WHITE  
 TO SEAL NON-CONFORMING WINDOWS ON MAIN FLOOR WITH MATCHING BRICK + PAINT YELLOW
- REAR: TO REPLACE WOOD WINDOWS WITH ALUMINUM INFILL WINDOWS  
 TO PROVIDE GRADE EXIT AS REQUIRED  
 TO PAINT NATURAL BRICK YELLOW  
 TO REMOVE EXISTING FIRE ESCAPE (EXTERIOR)  
 TO REMOVE EXIST. TOILET VENT PIPES  
 TO REMOVE EXIST. OIL FILLER PIPE  
 TO PAINT WOOD WINDOW CASEMENT WHITE
- EAST WALL: AS WEST WALL

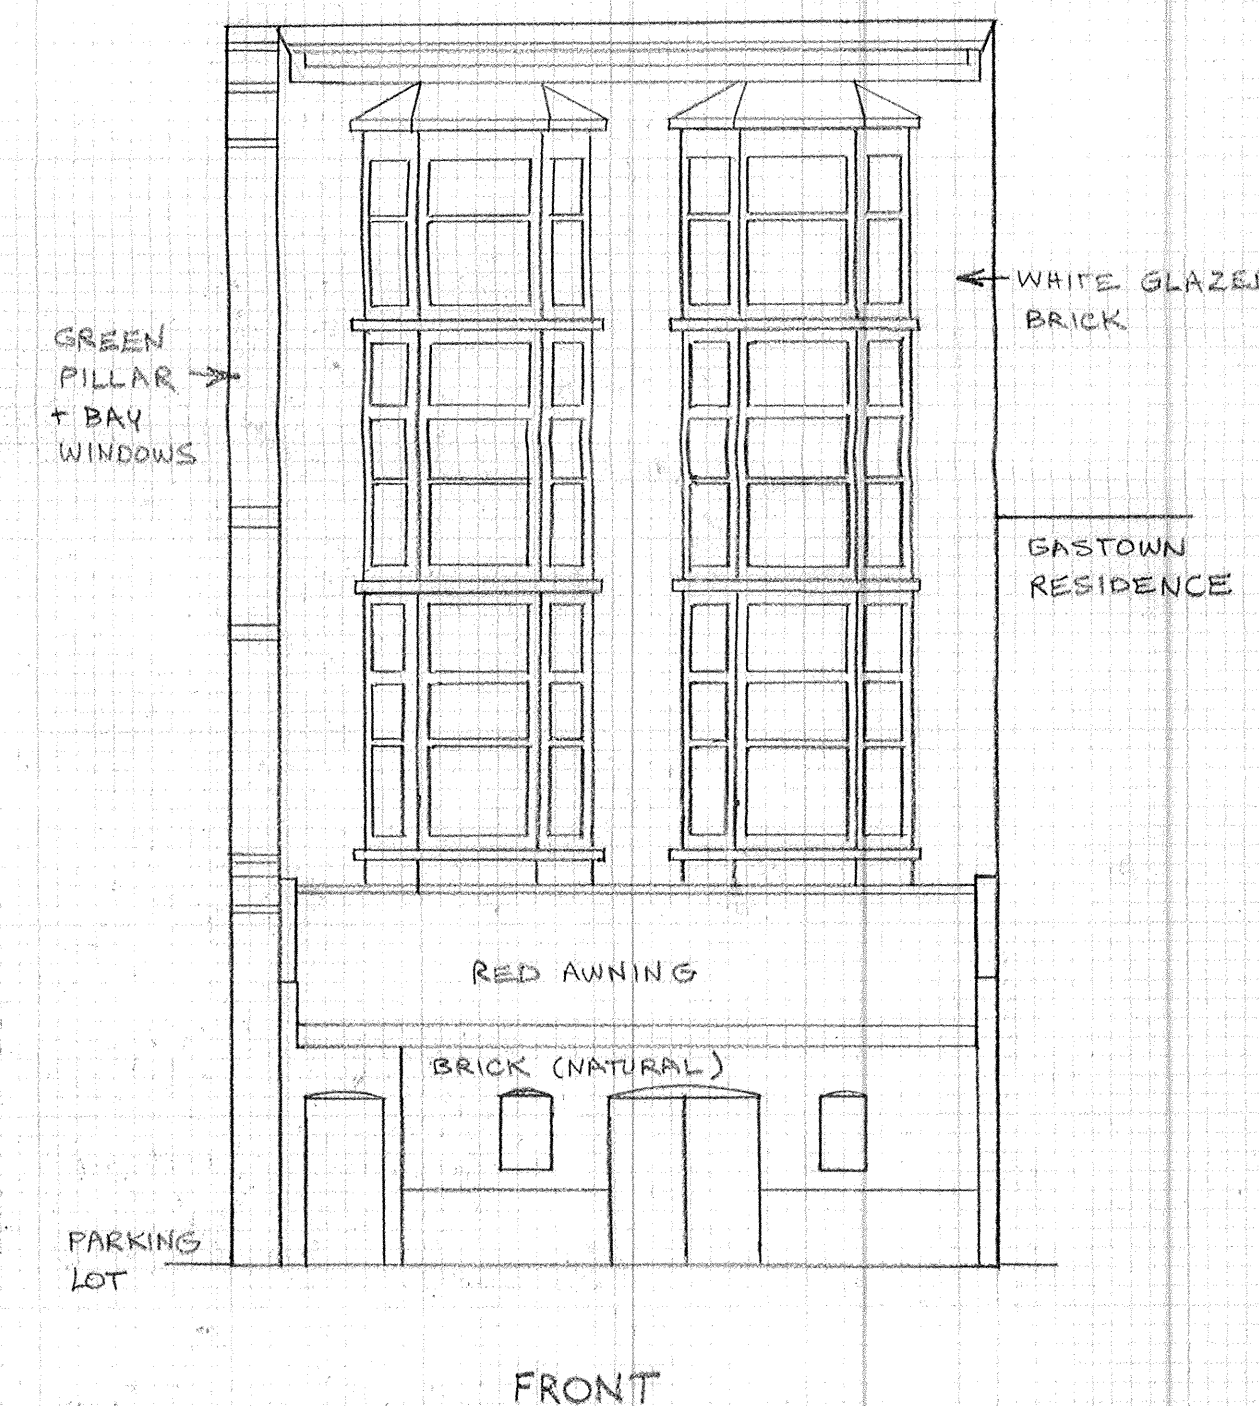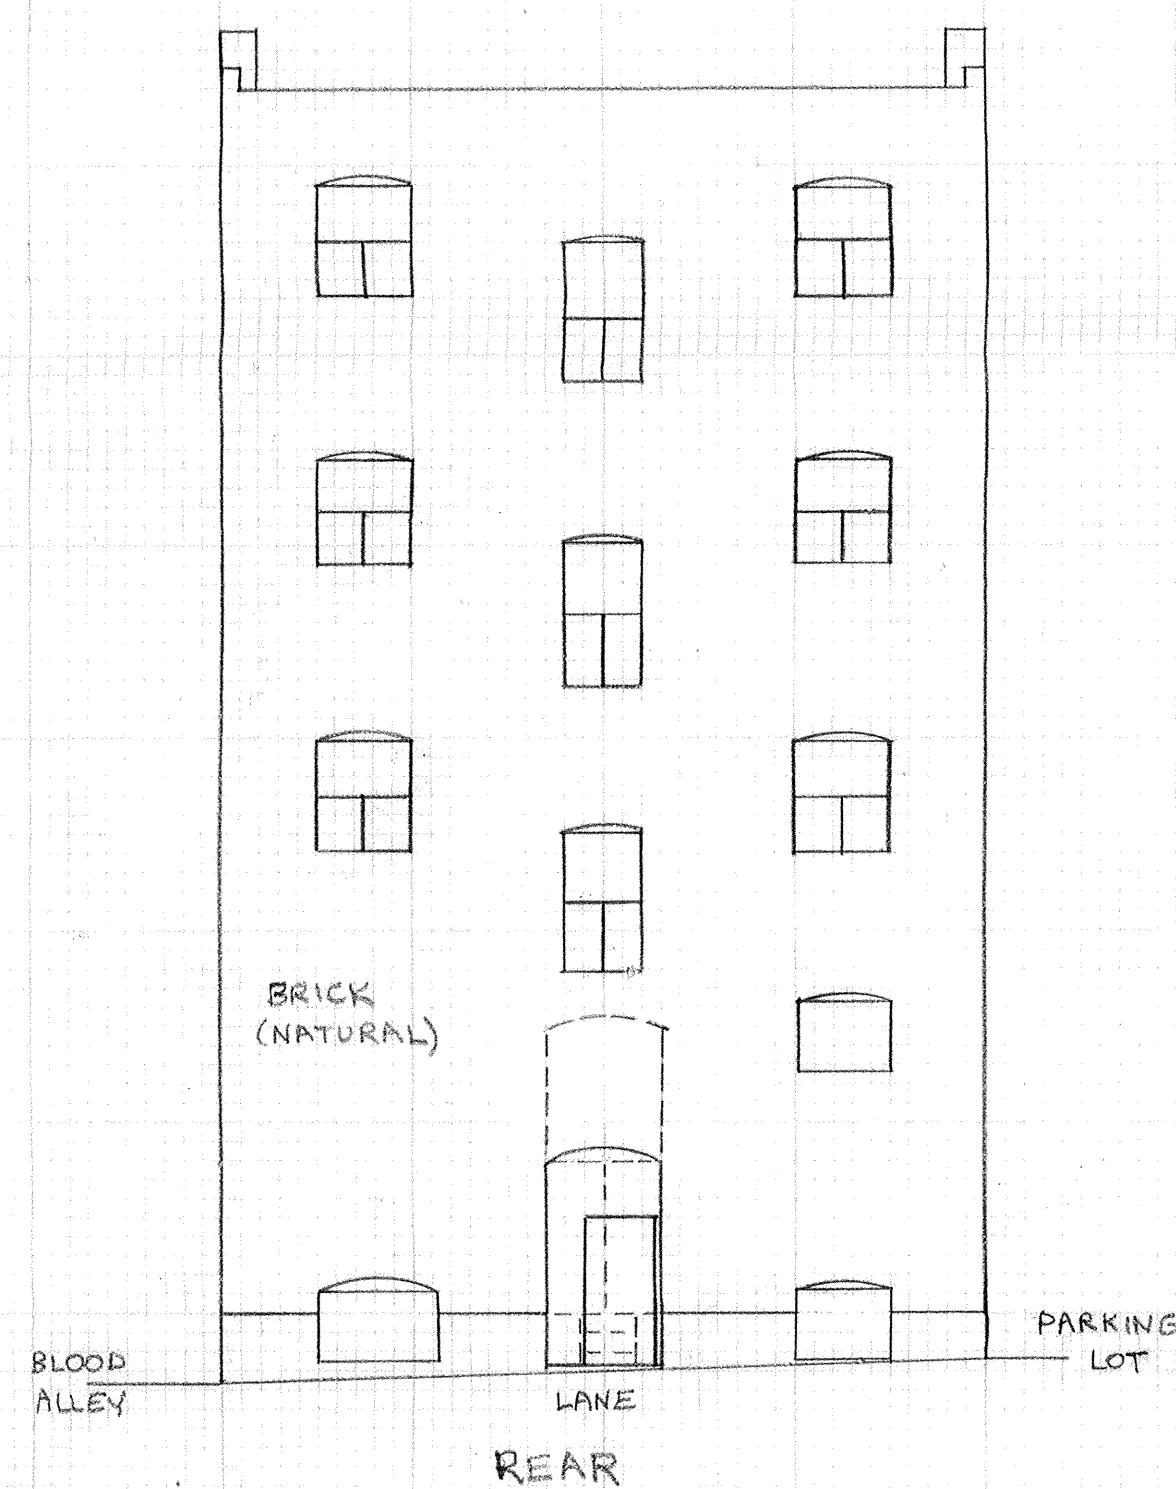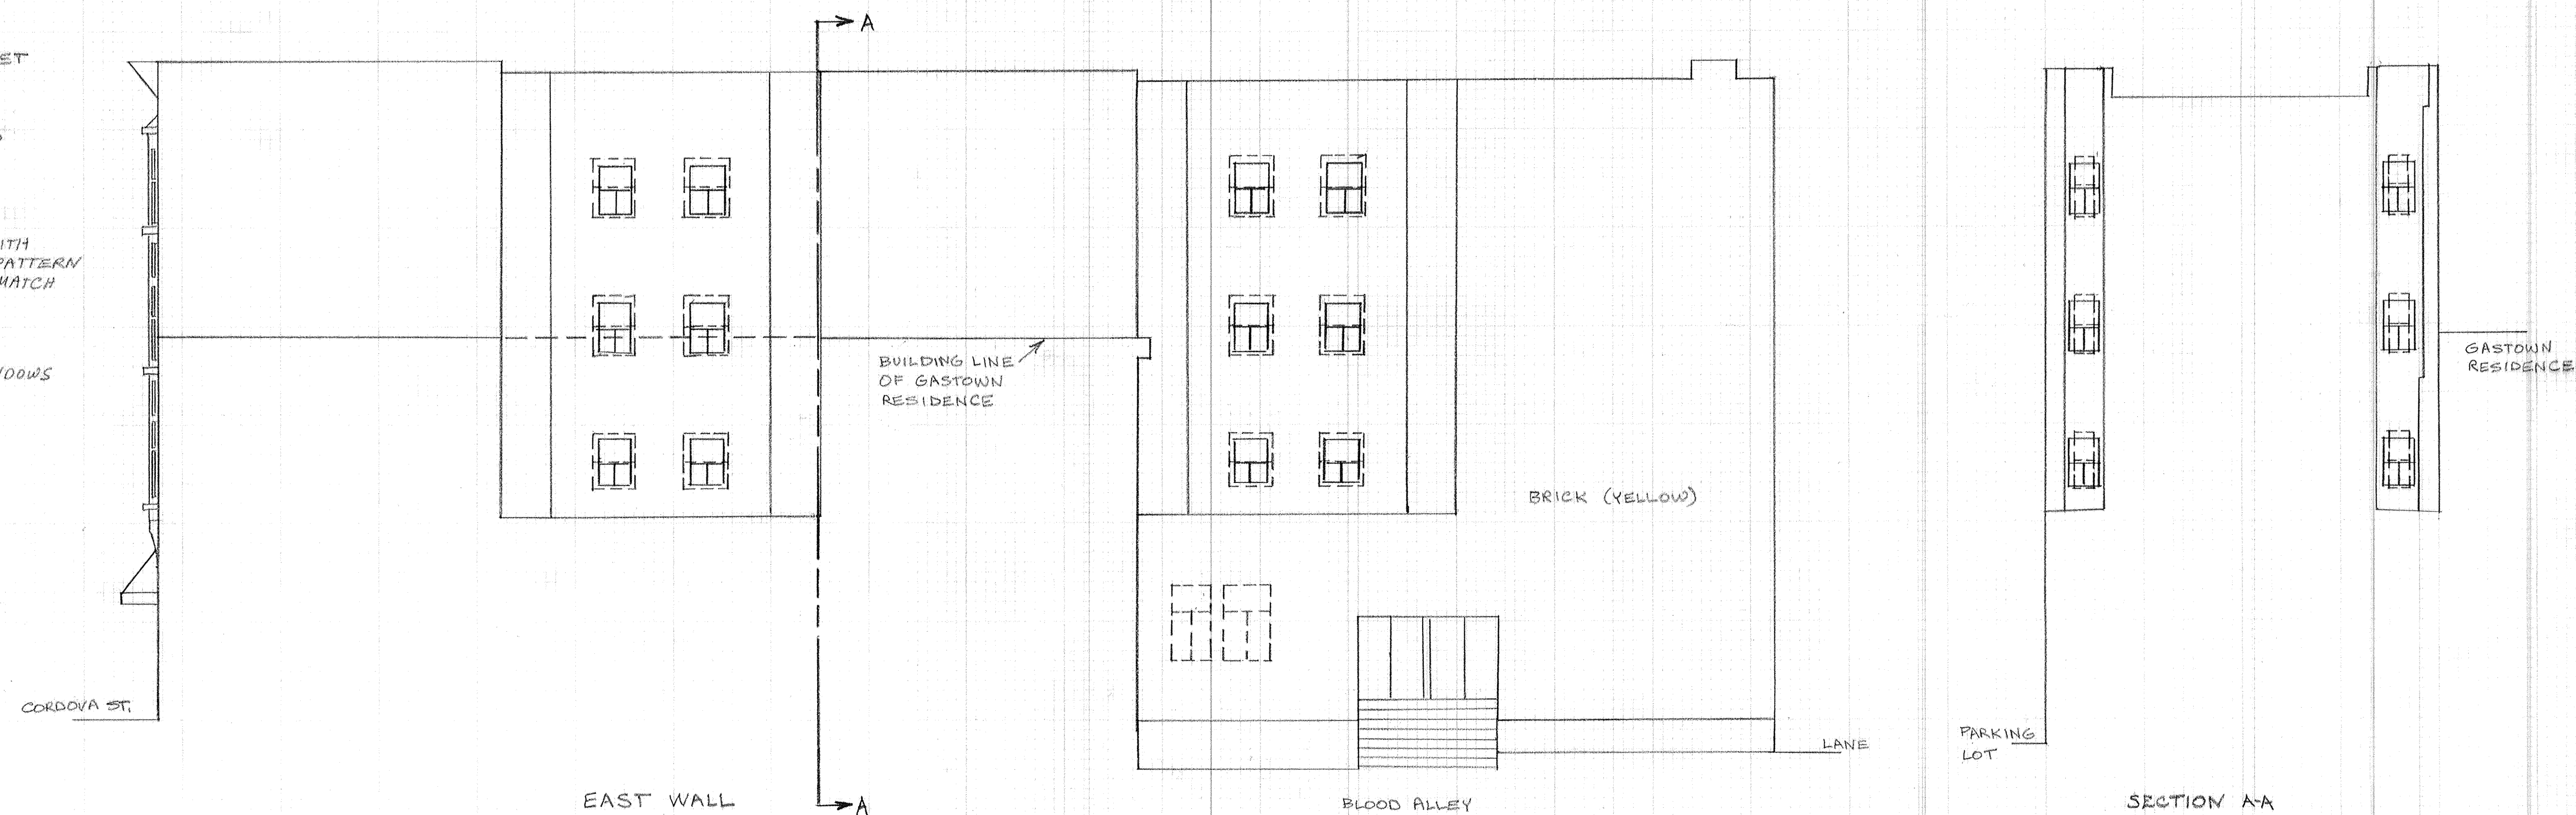

67917

| PROPOSED ALTERATIONS 57 WEST CORDOVA ST. |                      |
|------------------------------------------|----------------------|
| FOR FORTIN HOLDINGS LTD.                 | SCALE: 1/8" = 1'     |
| MAY 2 1987                               | DRAWN BY J. P. PLETT |